
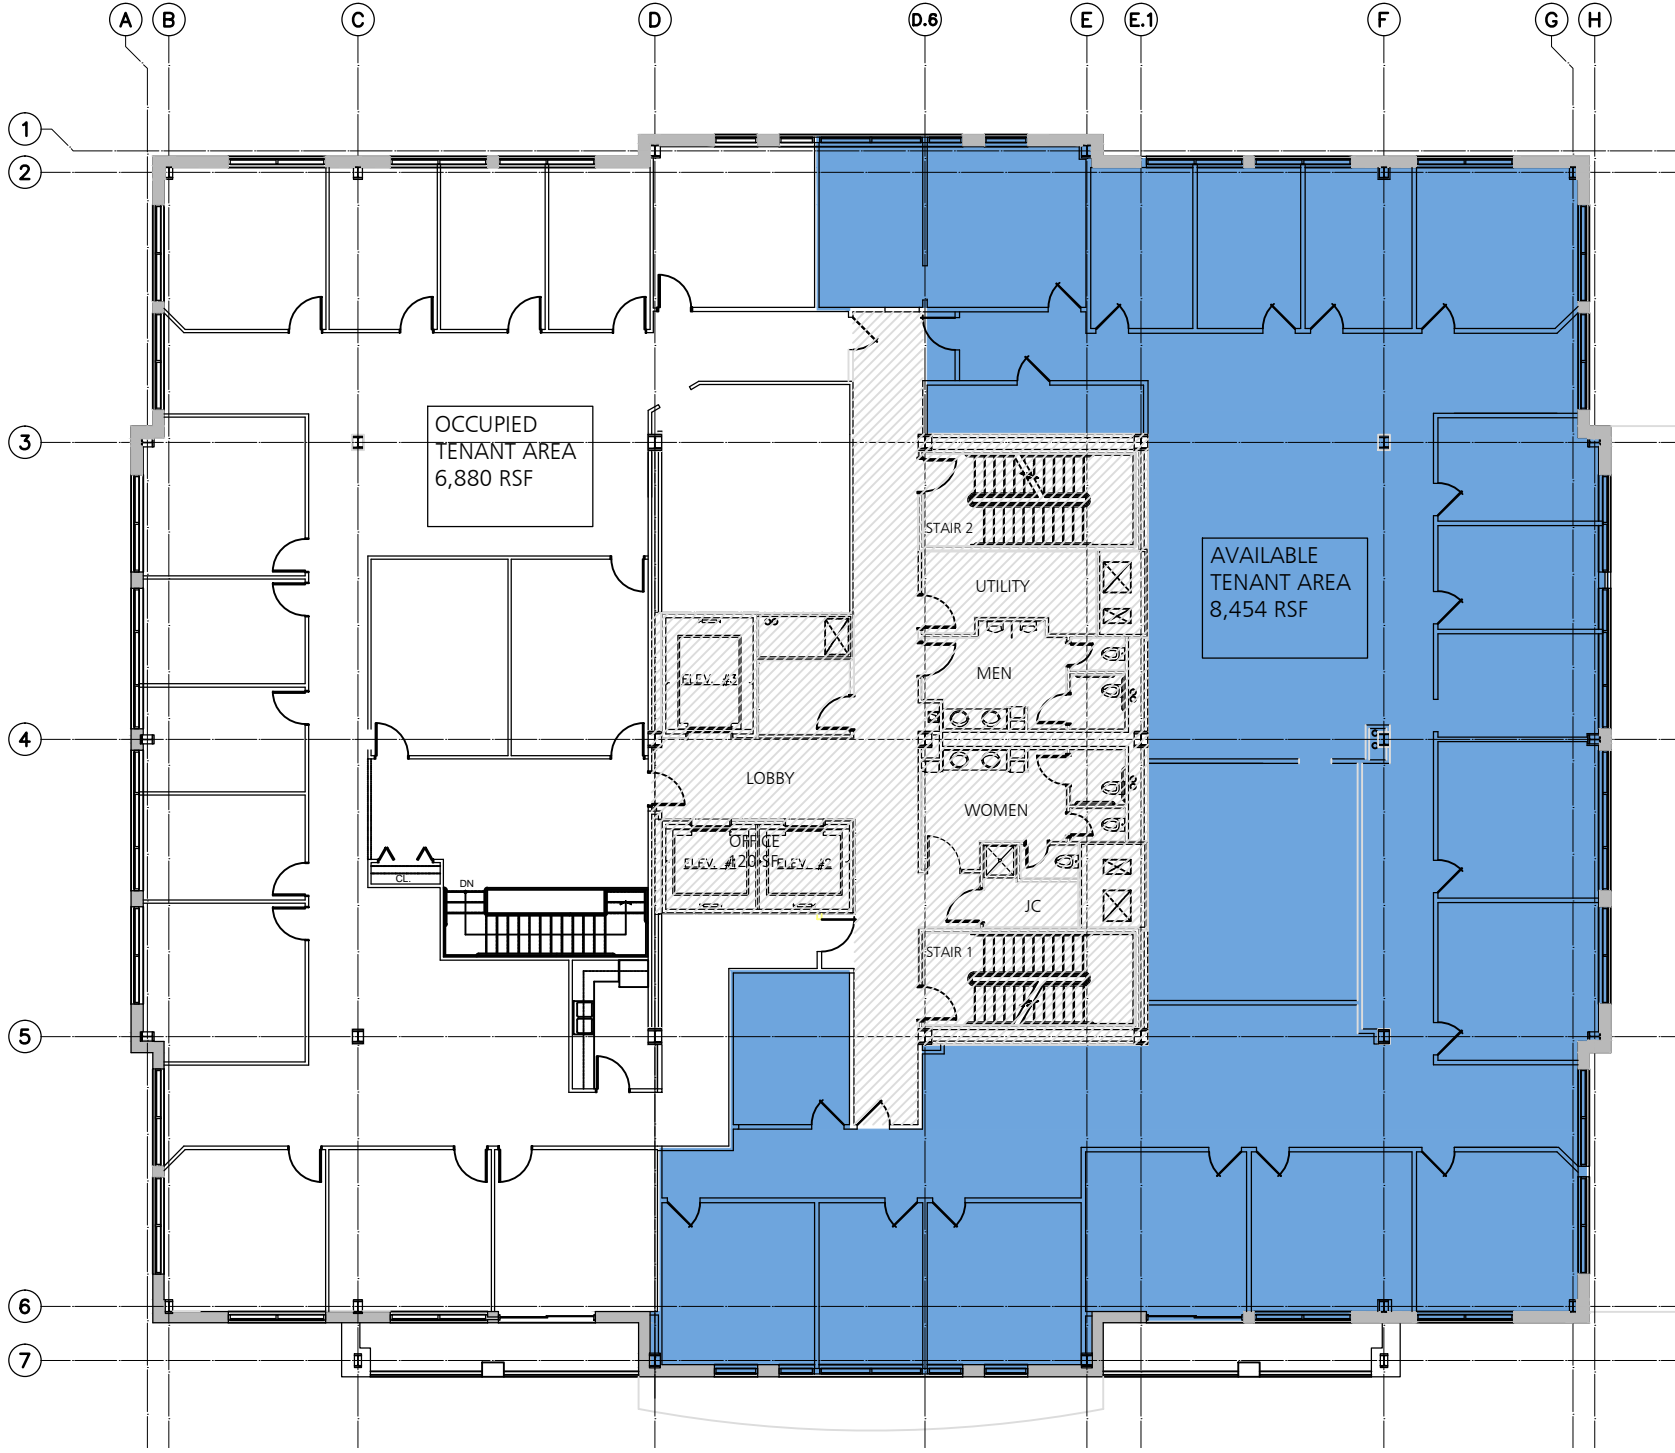




677 BROADWAY, ALBANY, NY	2ND FLOOR PLAN SCALE: 1/16" = 1'-0"
	<p>DATE: 11/01/15</p> <p>Carrow Real Estate Services One Commerce Plaza 99 Washington Ave Albany, NY 12260</p>




OCCUPIED
TENANT AREA
6,880 RSF

AVAILABLE
TENANT AREA
8,454 RSF

677 BROADWAY, ALBANY, NY
 6TH FLOOR PLAN
 DATE: 09/18/15 SCALE: 1/16" = 1'-0"





Carrow
 Real Estate Services
 One Commerce Plaza 99 Washington Ave Albany, NY 12260

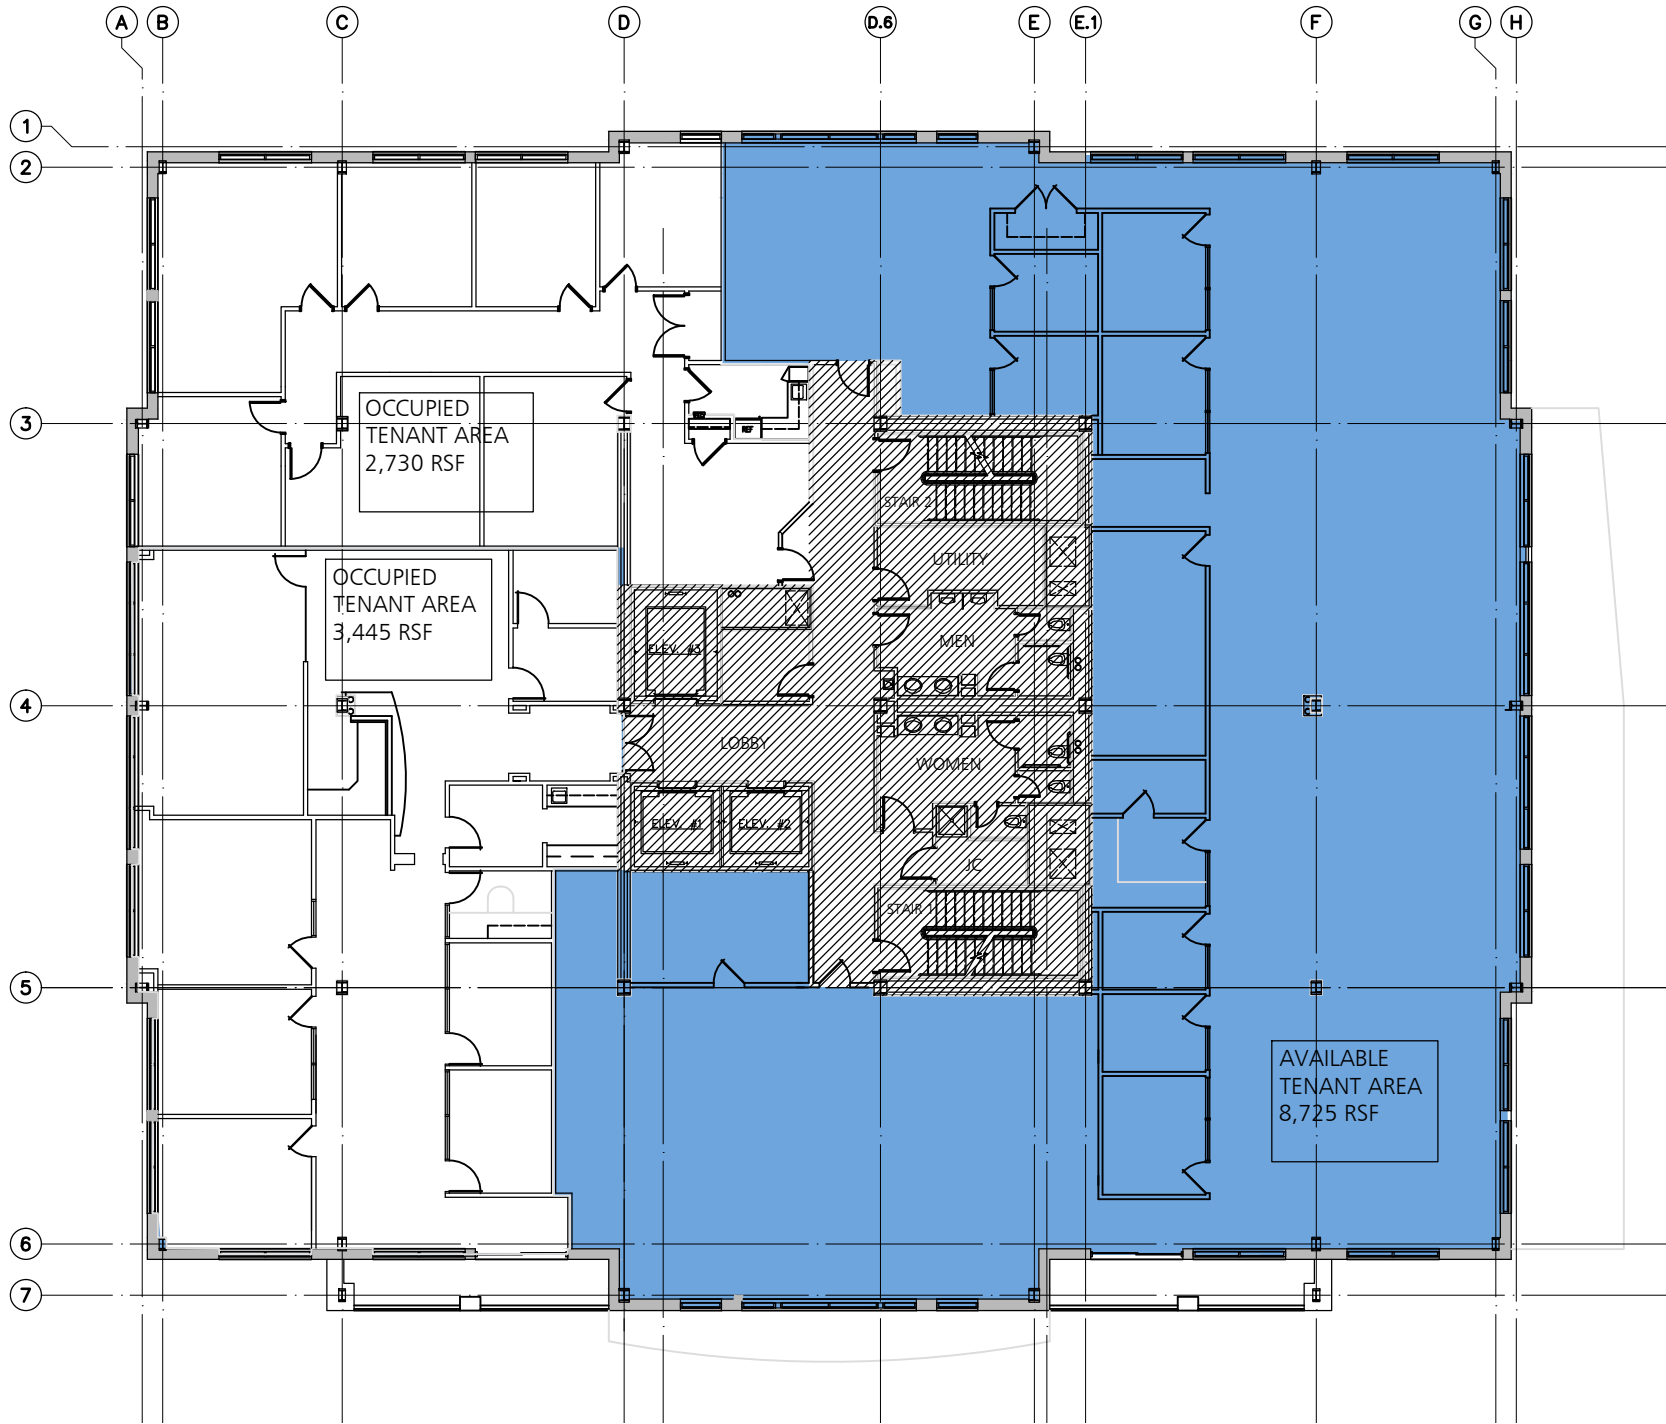


677 BROADWAY, ALBANY, NY
 7TH FLOOR PLAN - TEST TO FIT
 DATE: 11/21/15 SCALE: 3/32" = 1'-0"



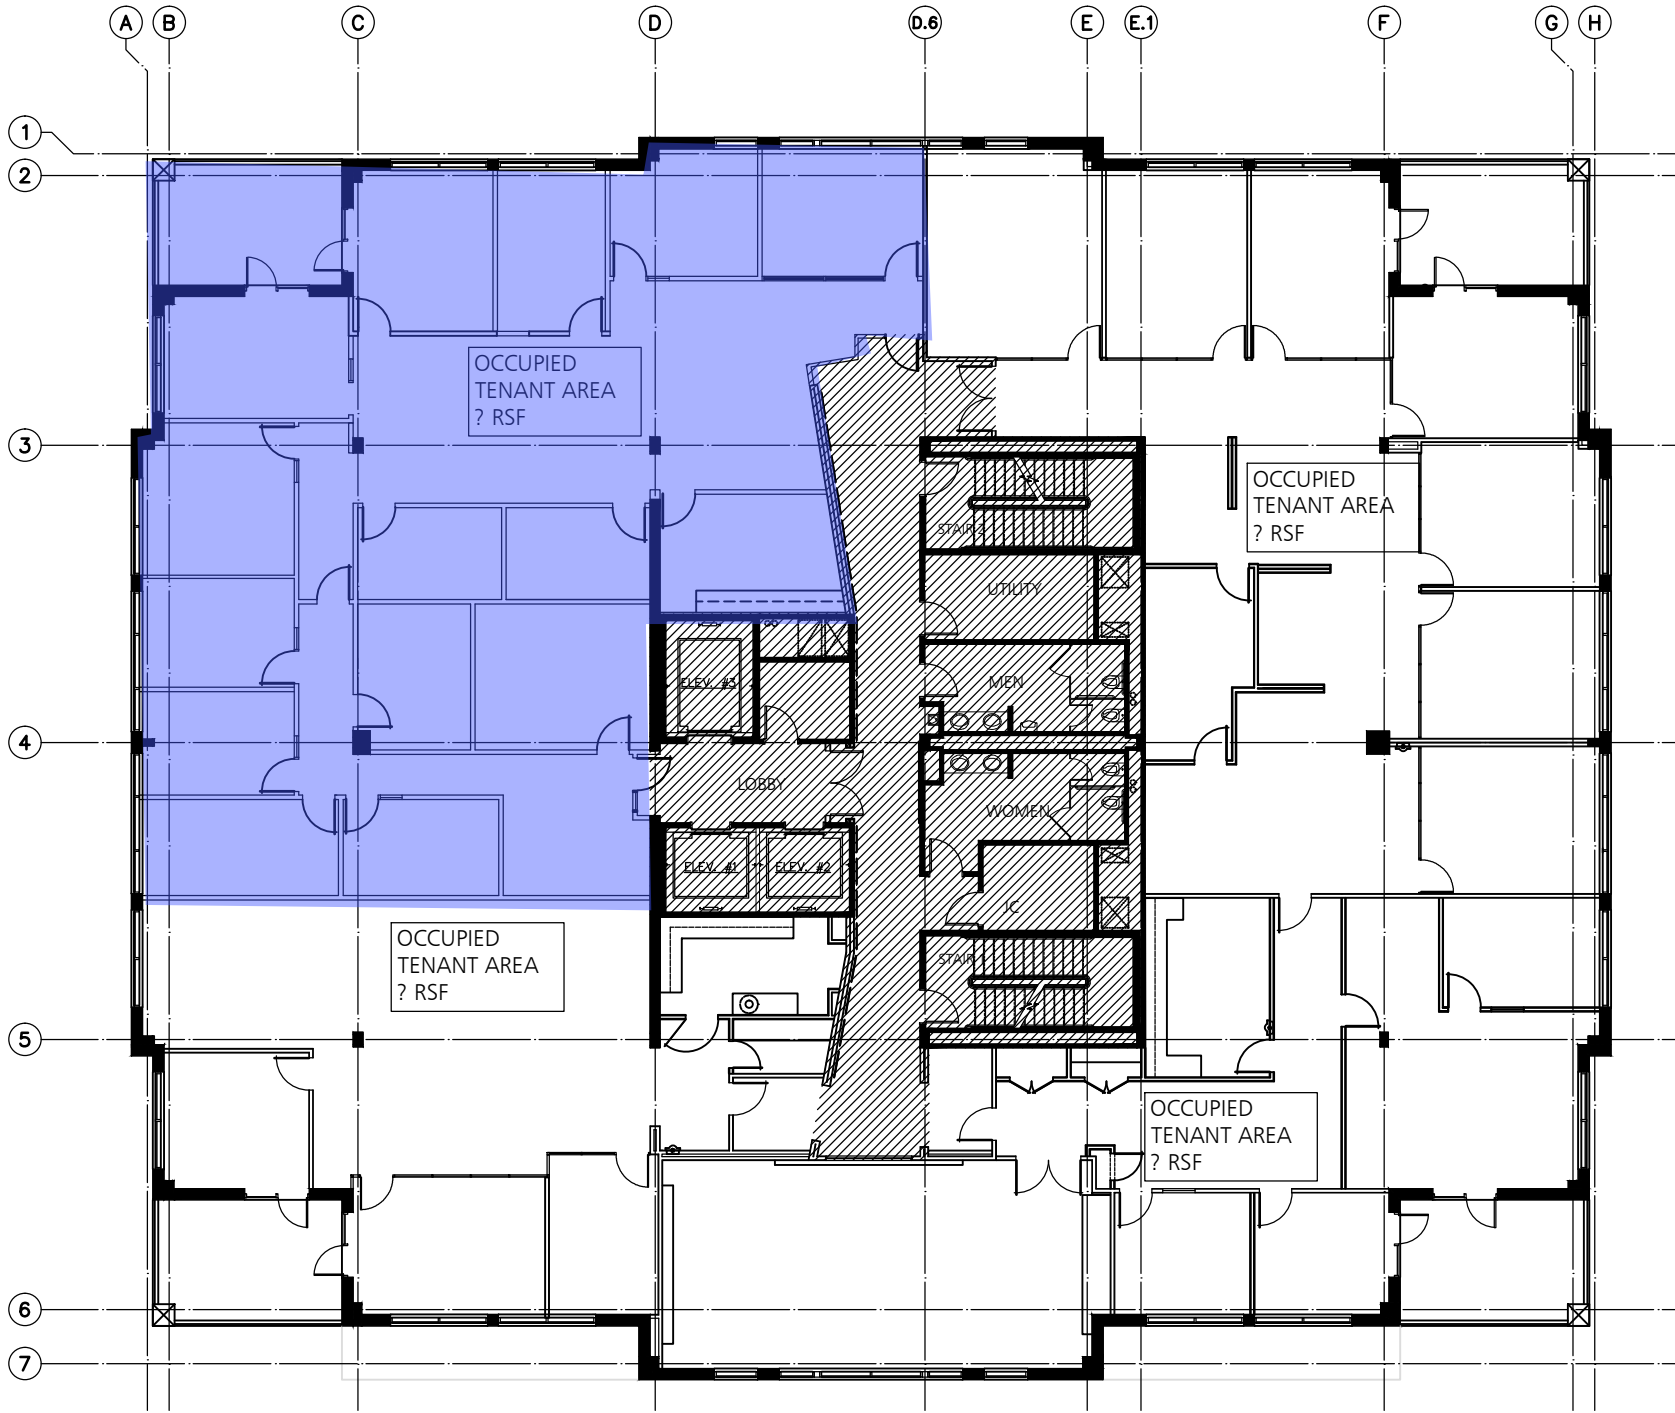

677 BROADWAY, ALBANY, NY
 12TH FLOOR PLAN
 SCALE: 1/16" = 1'-0"

DATE: 9/09/15



Carrow
 Real Estate Services
 One Commerce Plaza 99 Washington Ave Albany, NY 12260